


4730 - 4760

~ 1896⁵

1241

~ 1586⁵ - 1616⁵

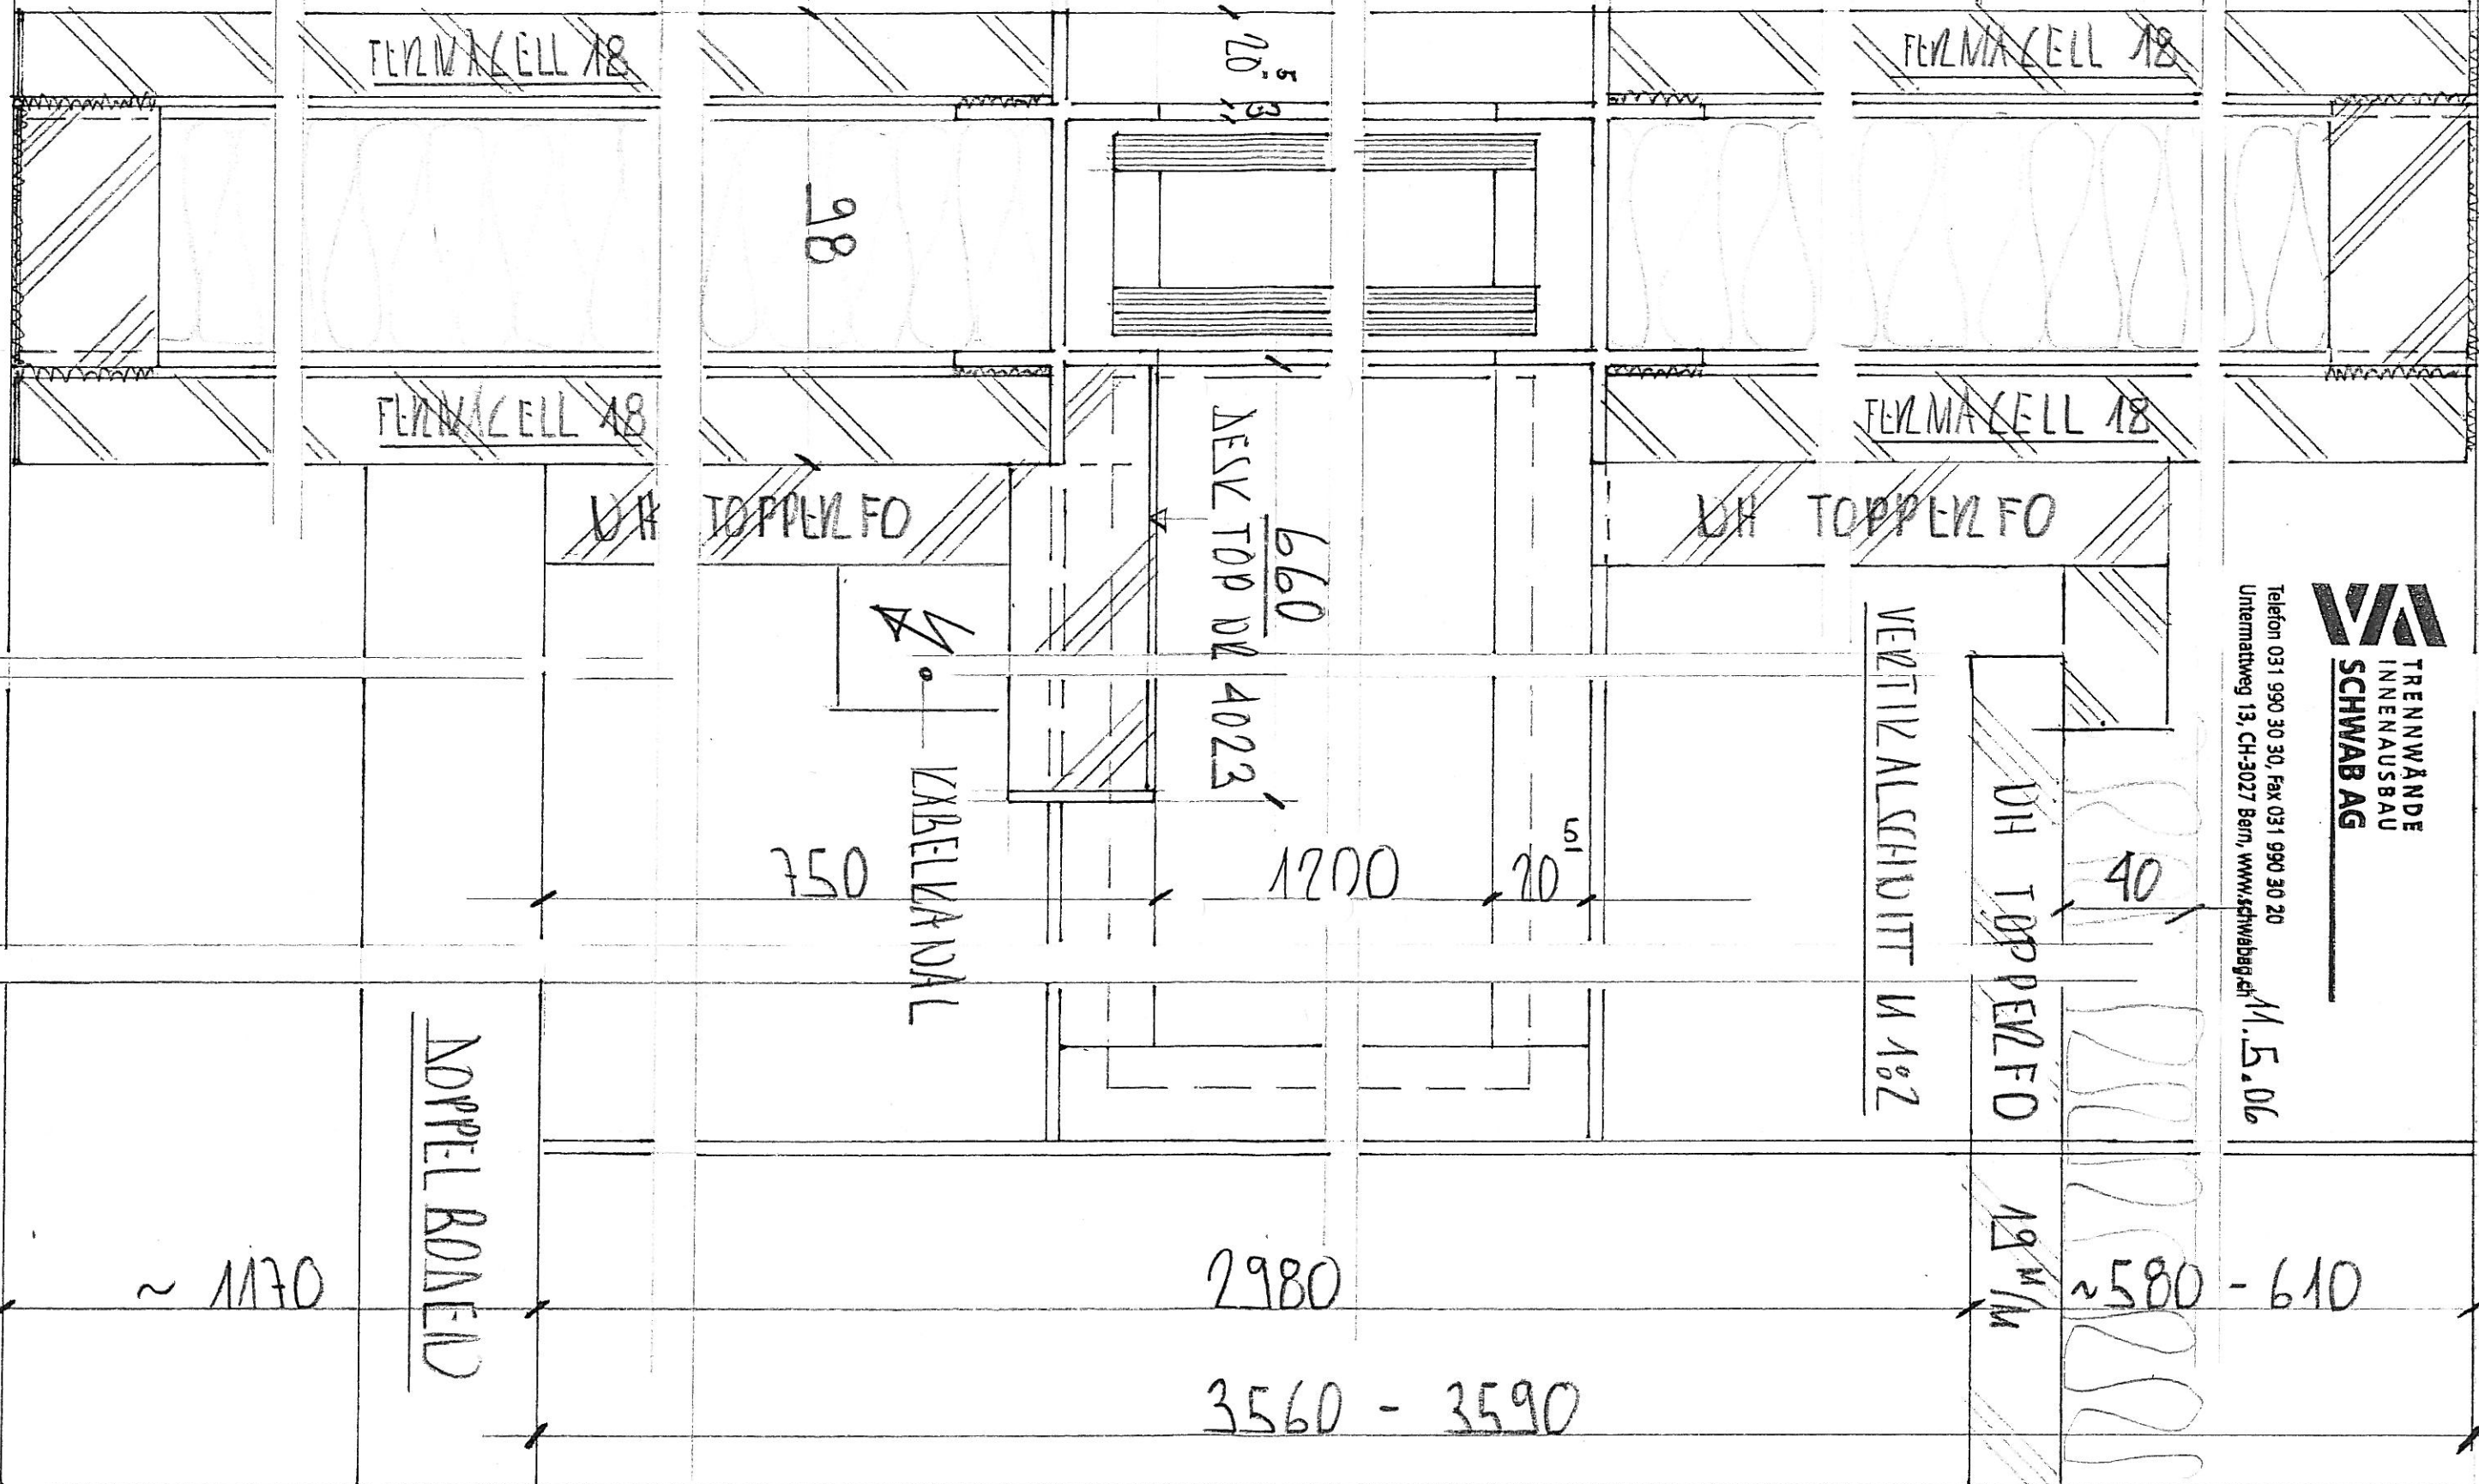

3
20⁵

3

20⁵

FEINMAZELL 18

FEINMAZELL 18

98

FEINMAZELL 18

FEINMAZELL 18

UH

TOPPELFO

UH TOPPELFO

660
NESE TOP DE 4023

↙

KABELKANAL

750

1200

20⁵

VENTILALSCHNITT M 102

DH TOPPELFO

40

11.5.06



Telefon 031 990 30 30, Fax 031 990 30 20
Untermathweg 13, CH-3027 Bern, www.schwabag.ch

~ 1170

DOPPELROHEID

2980

19 m/m

~ 580 - 610


3560 - 3590


GRUNDRISSDETAILS FRONT MIT QUERWAEND M 1:2



Telefon 031 990 30 30, Fax 031 990 30 20
Untermattweg 13, CH-3027 Bern, www.schwabag.ch

11. 5. 2006


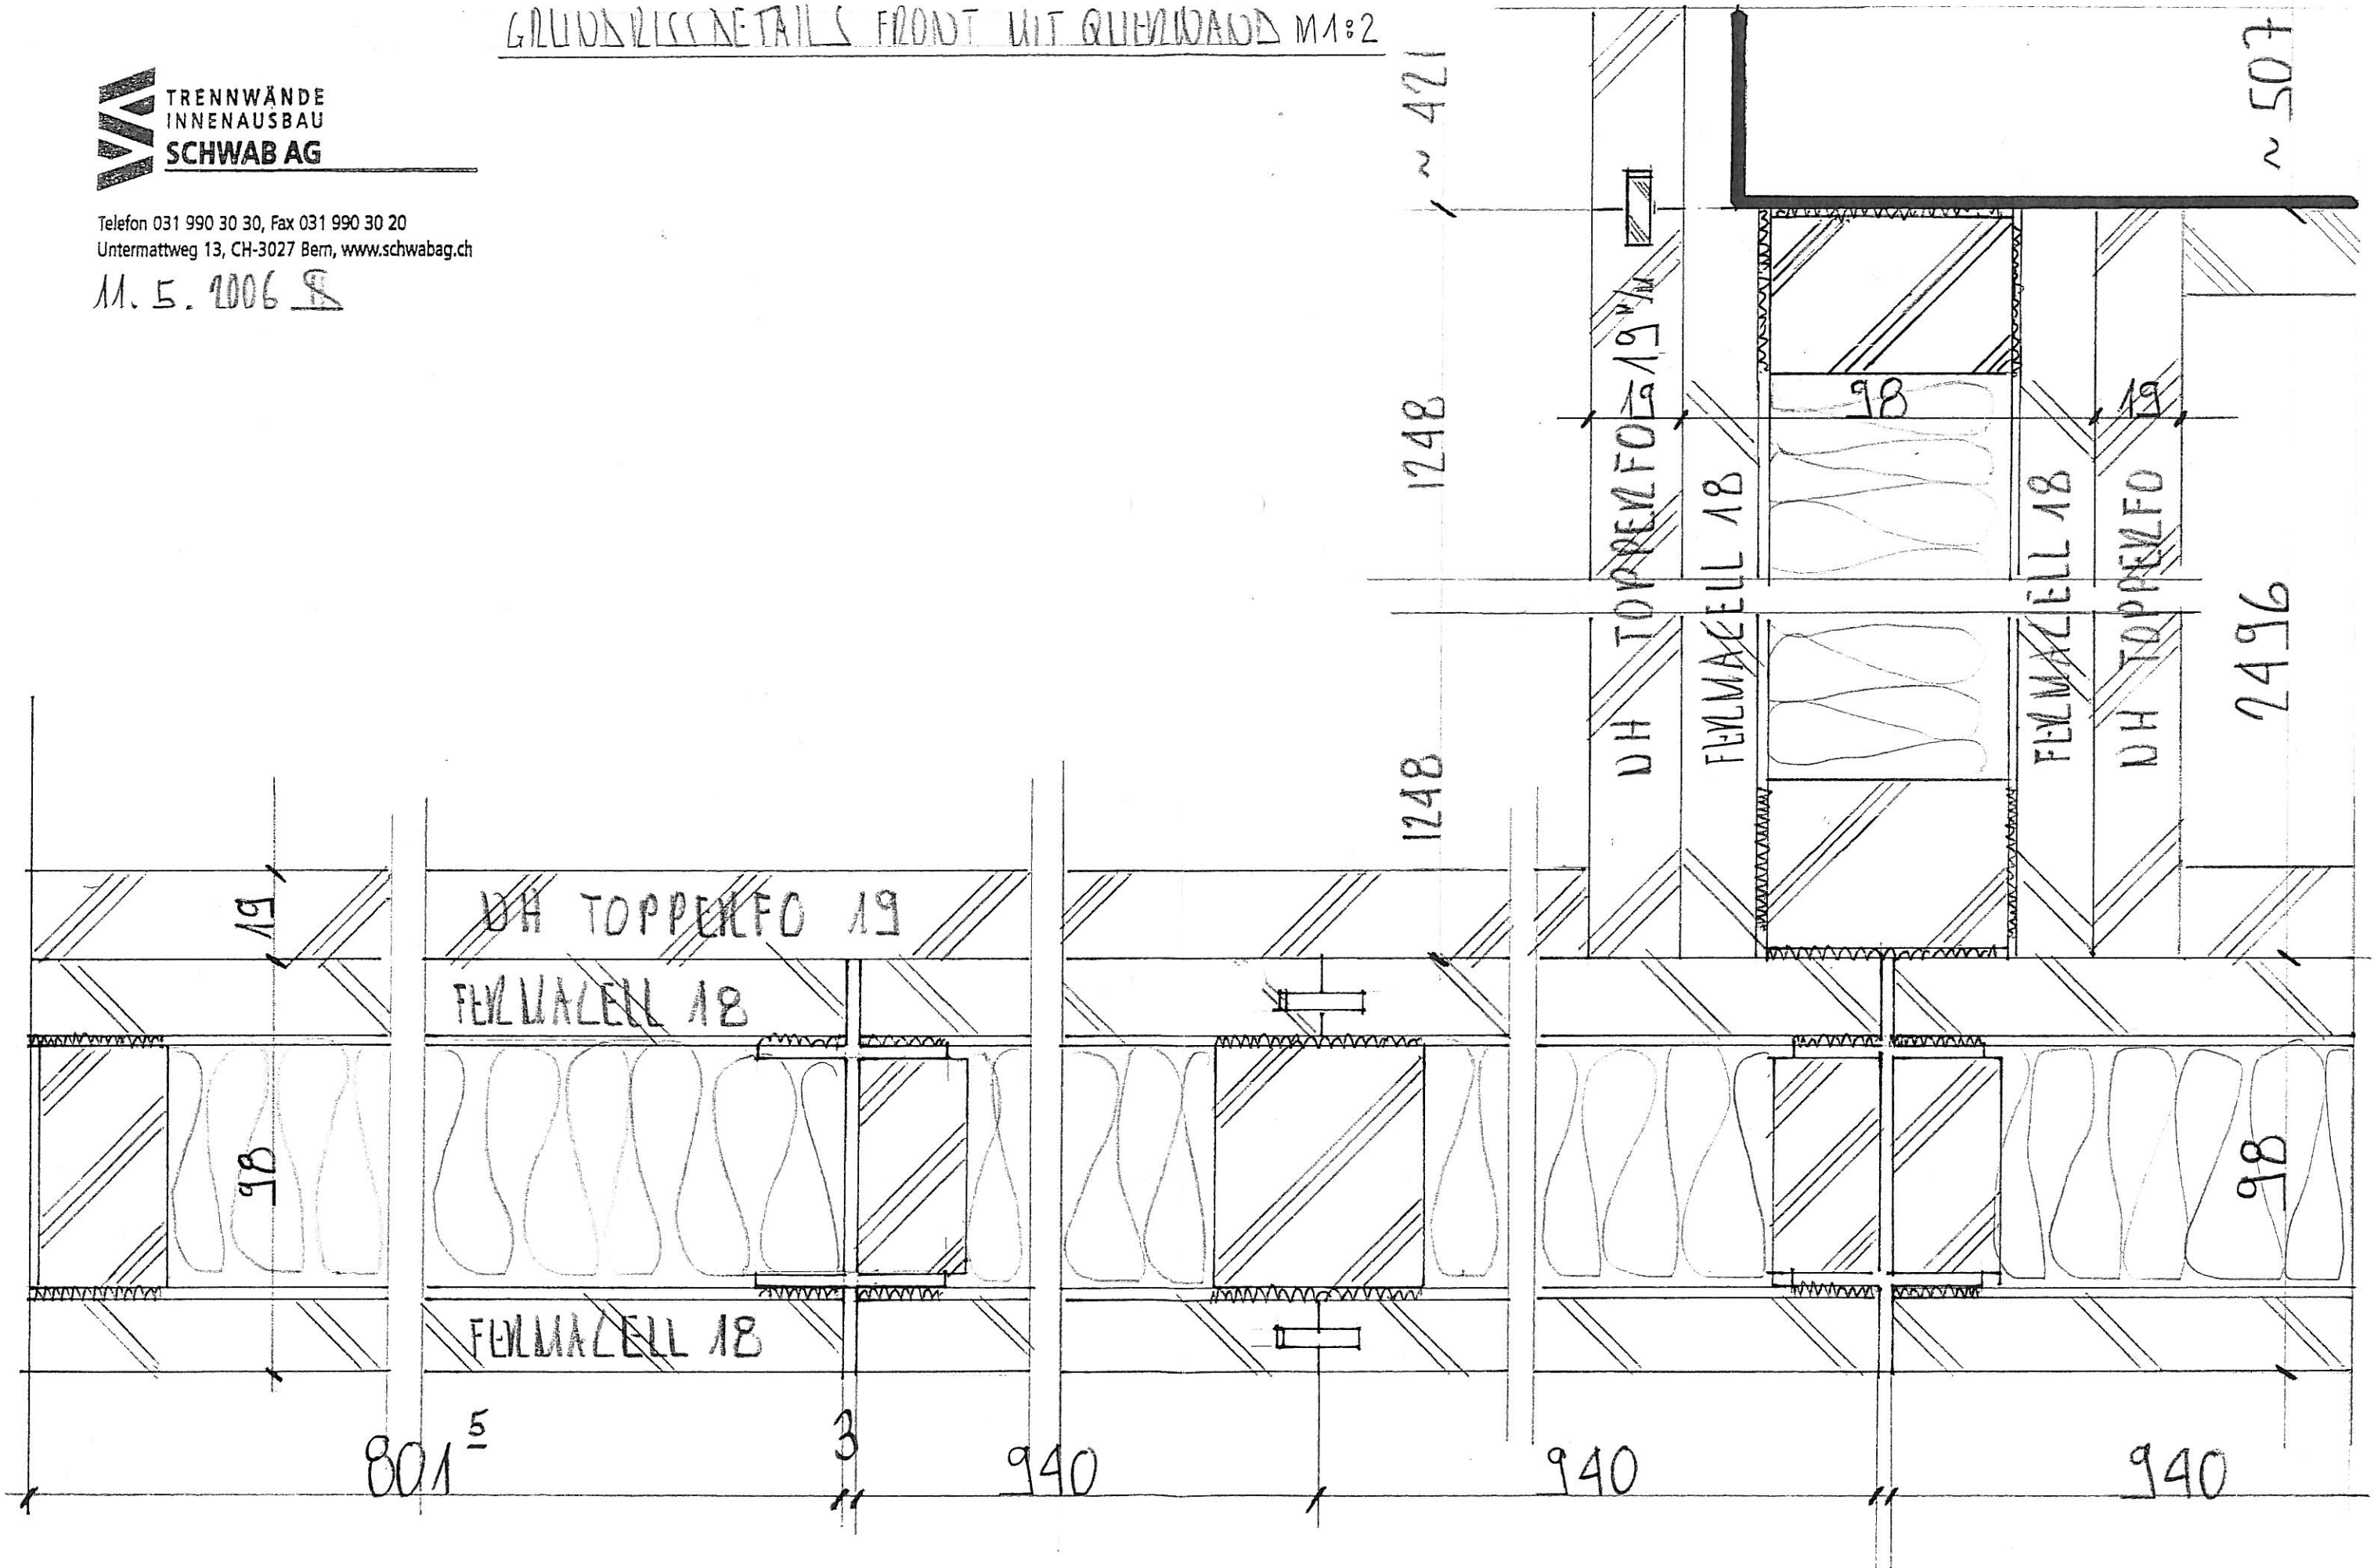


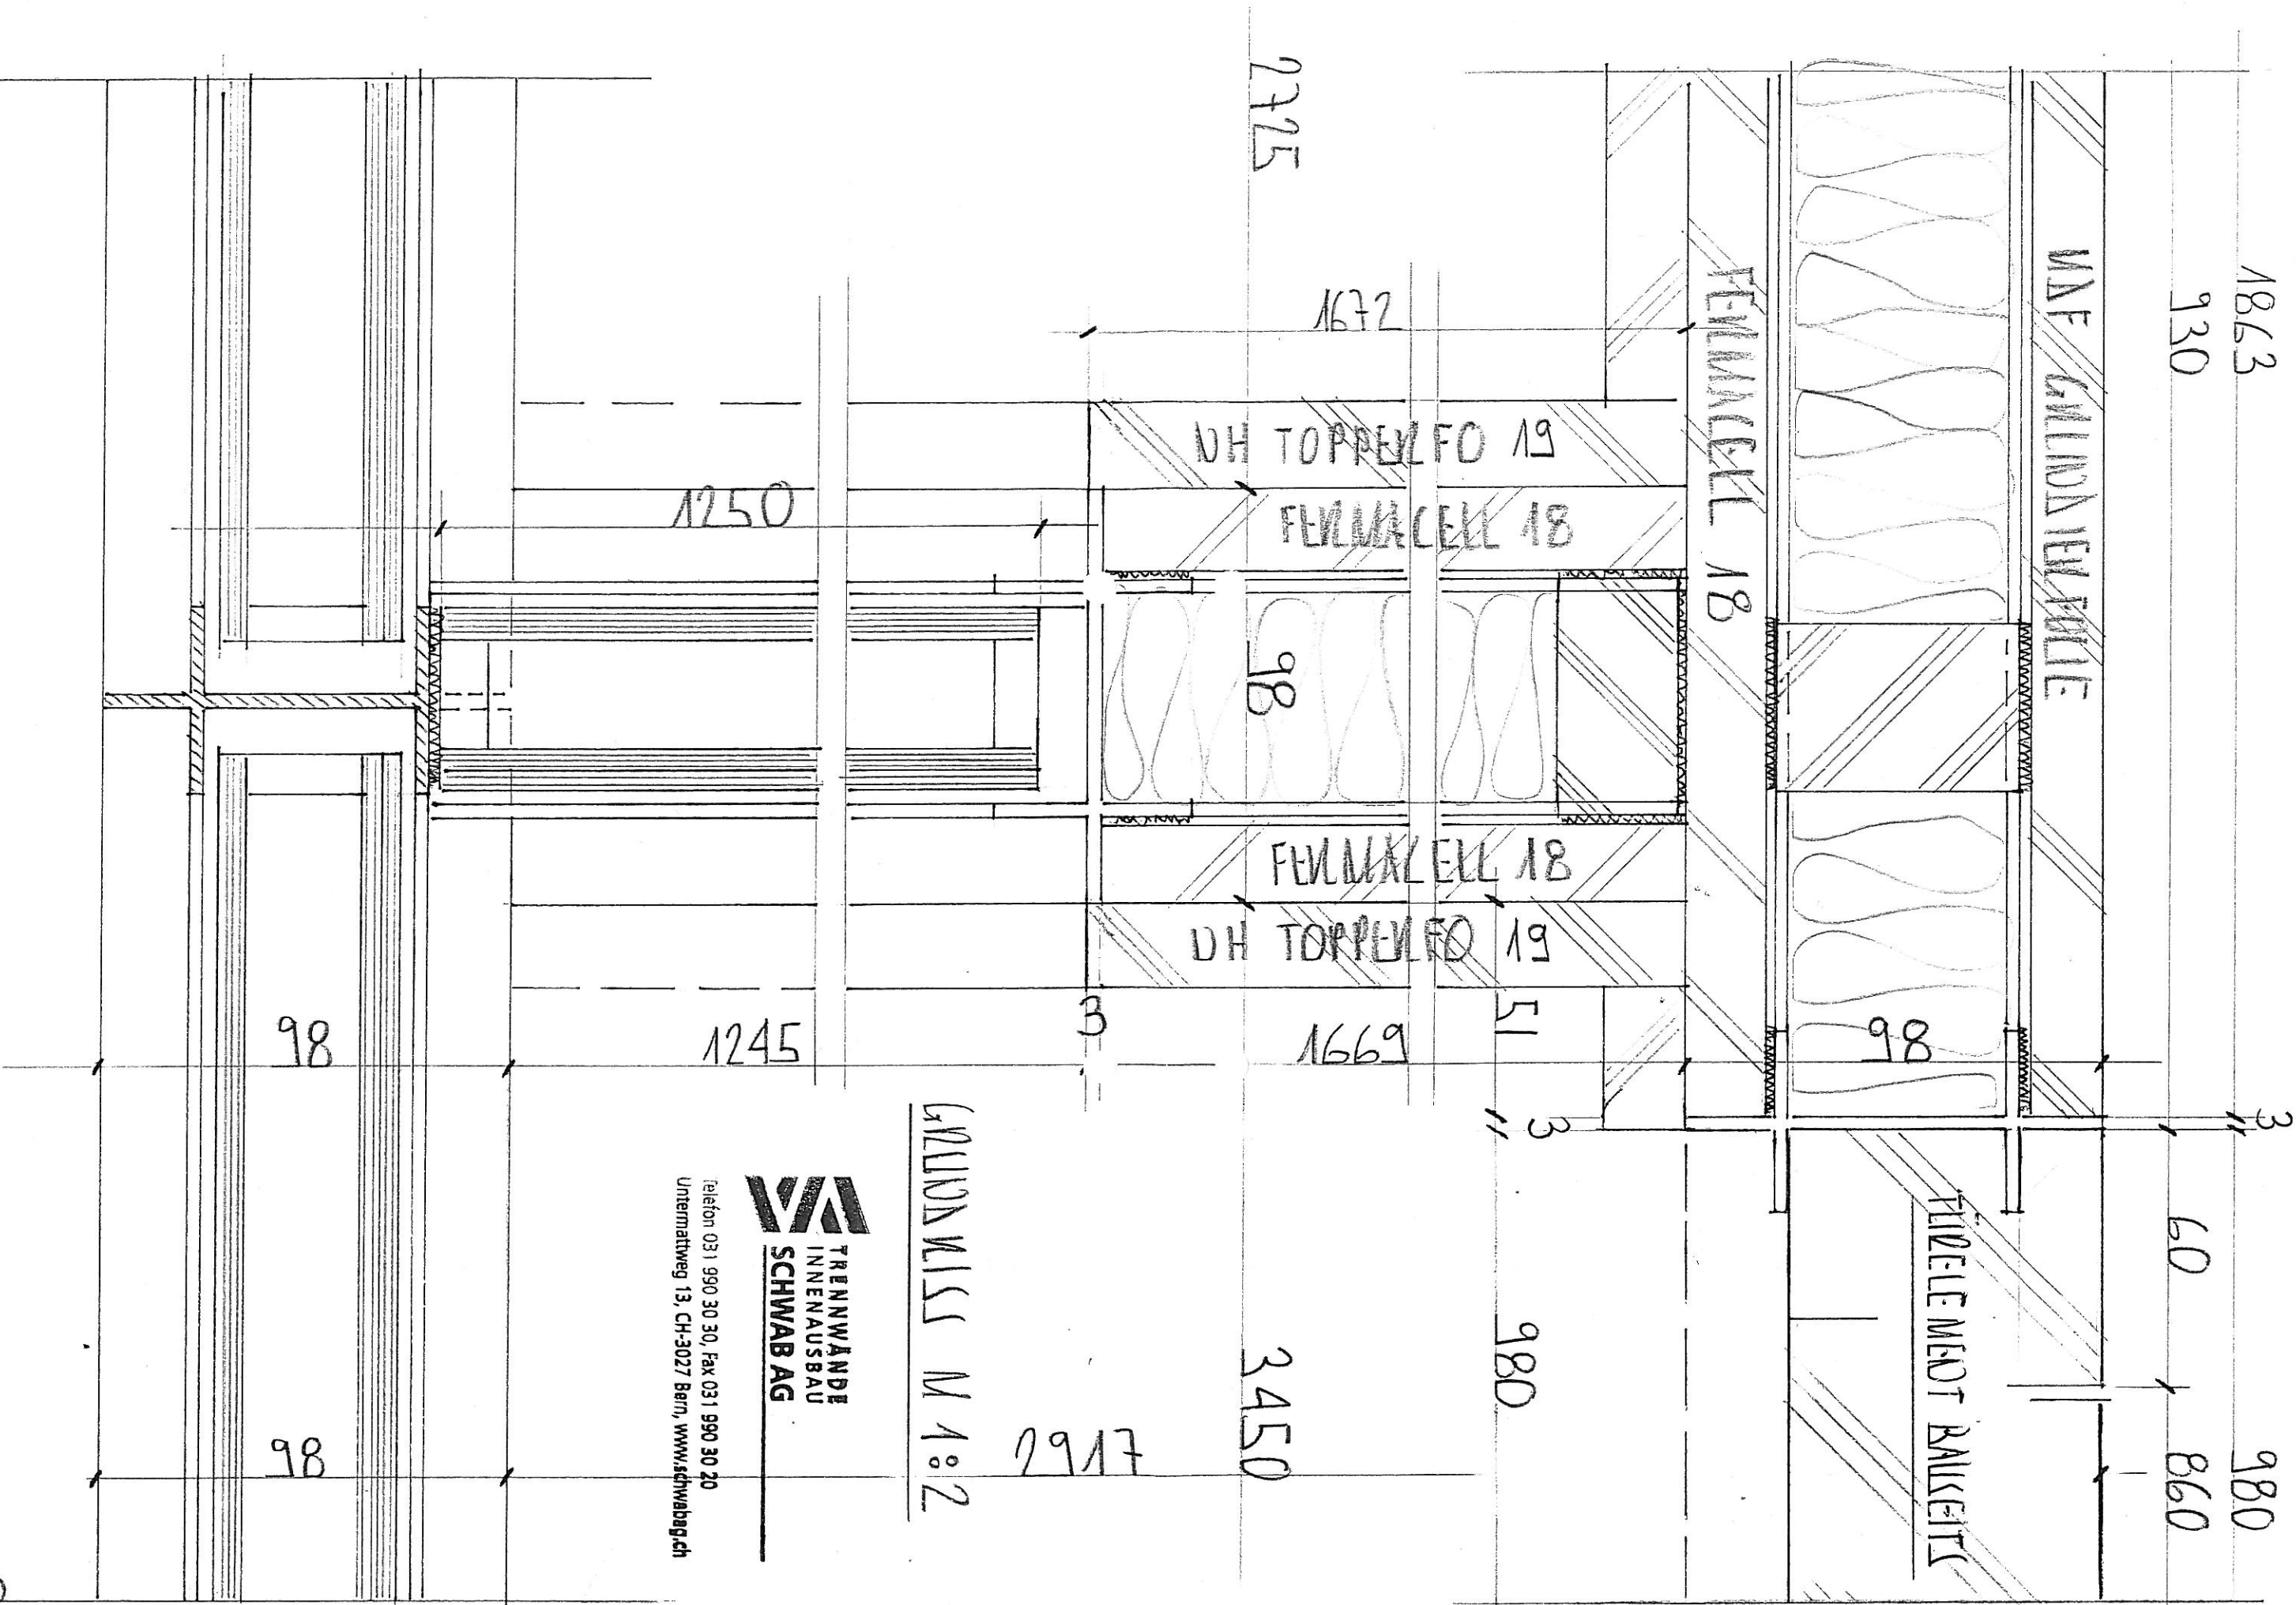

WM
TRENNWÄNDE
INNENAUSBAU
SCHWABAG

Telefon 031 990 30 30, Fax 031 990 30 20
 Untermattweg 13, CH-3027 Bern, www.schwabag.ch

M.5.2006 BD

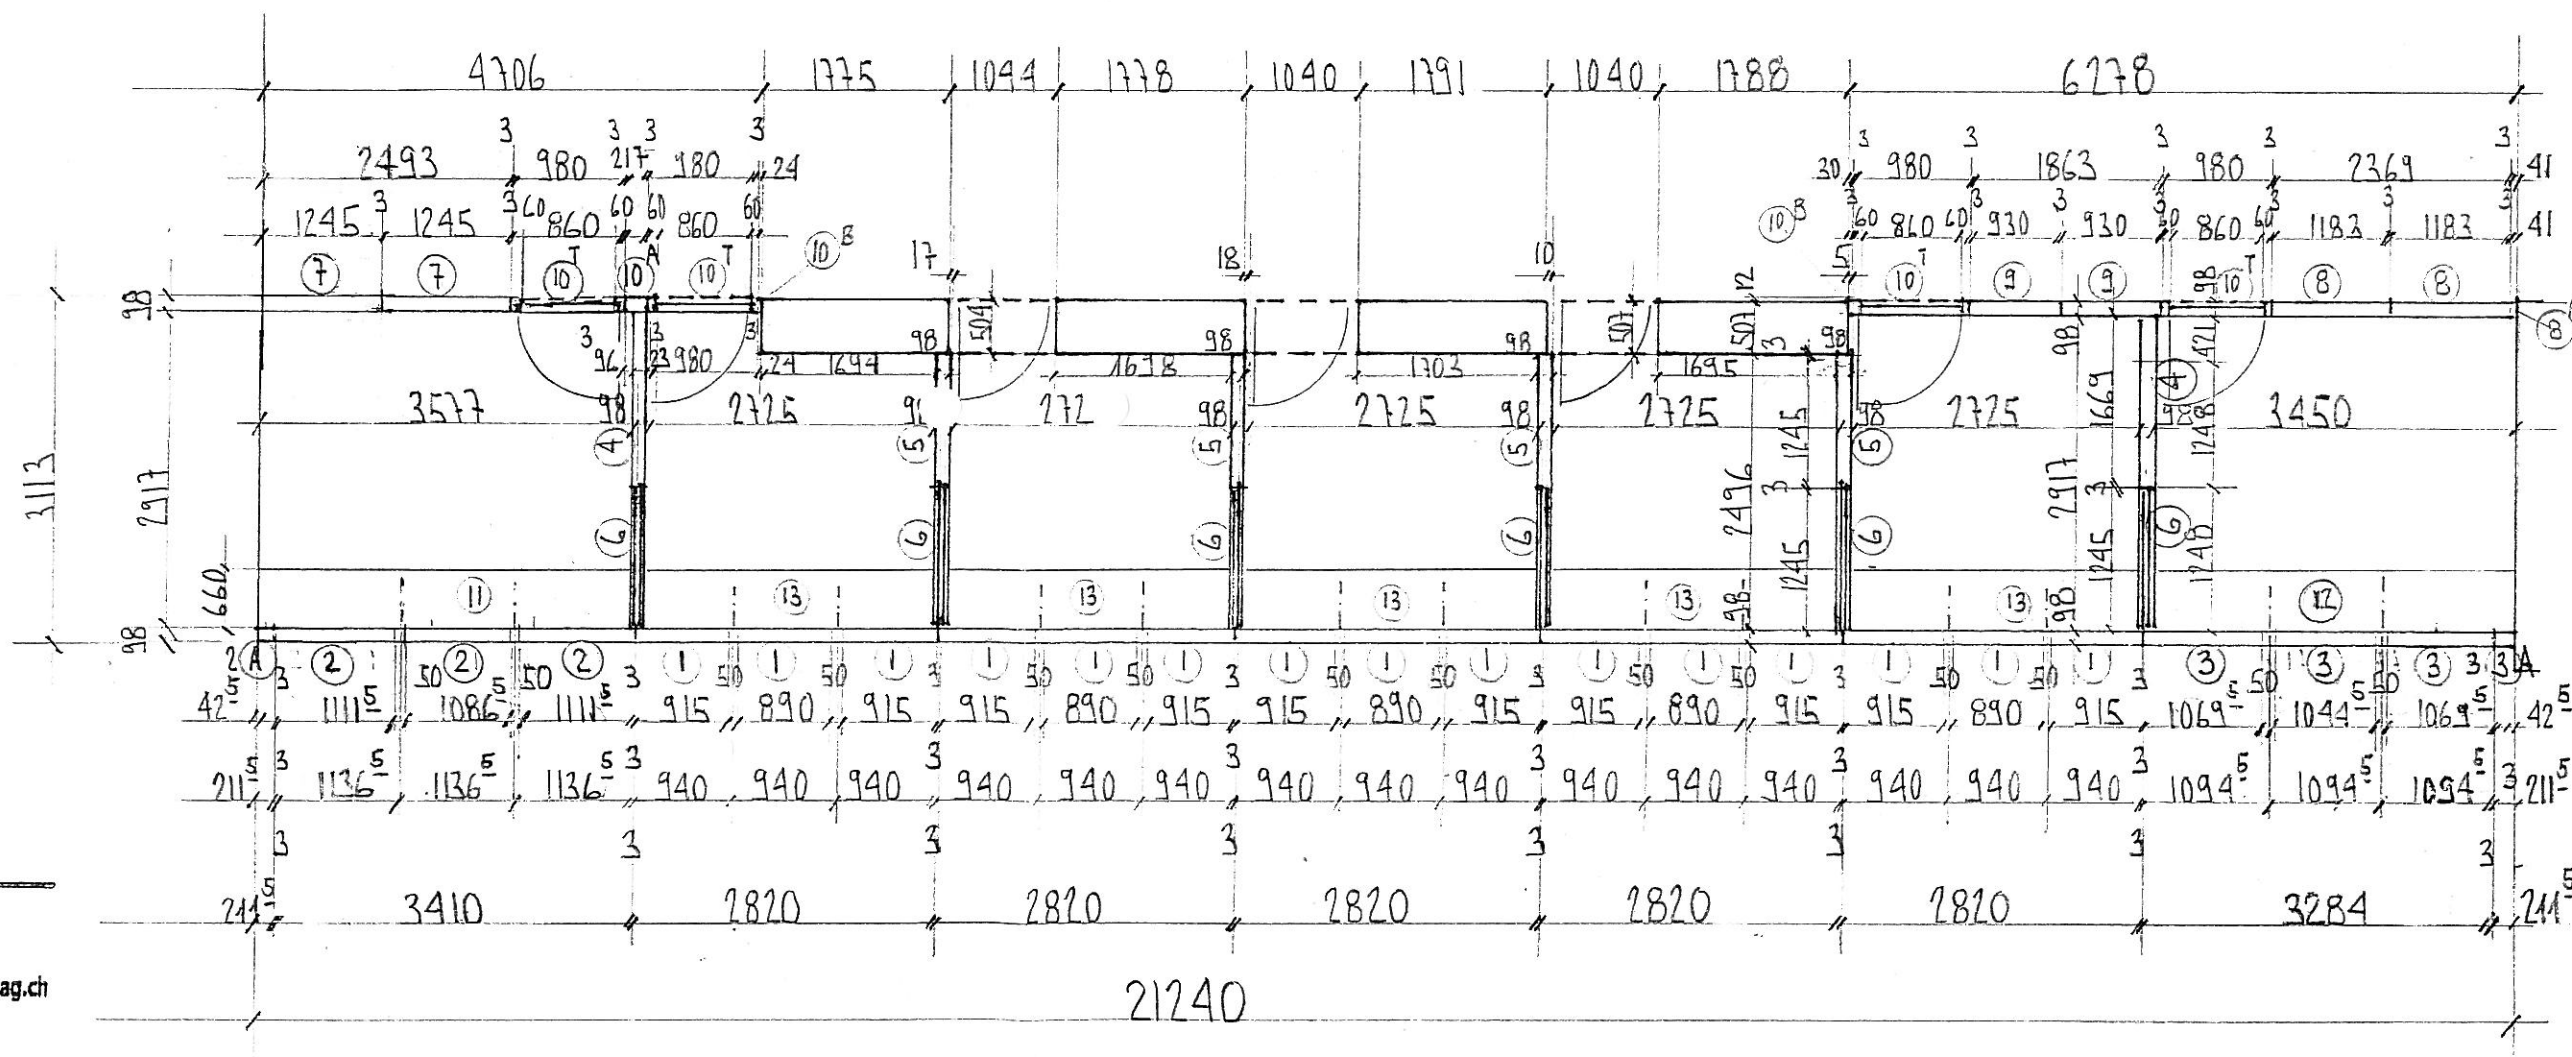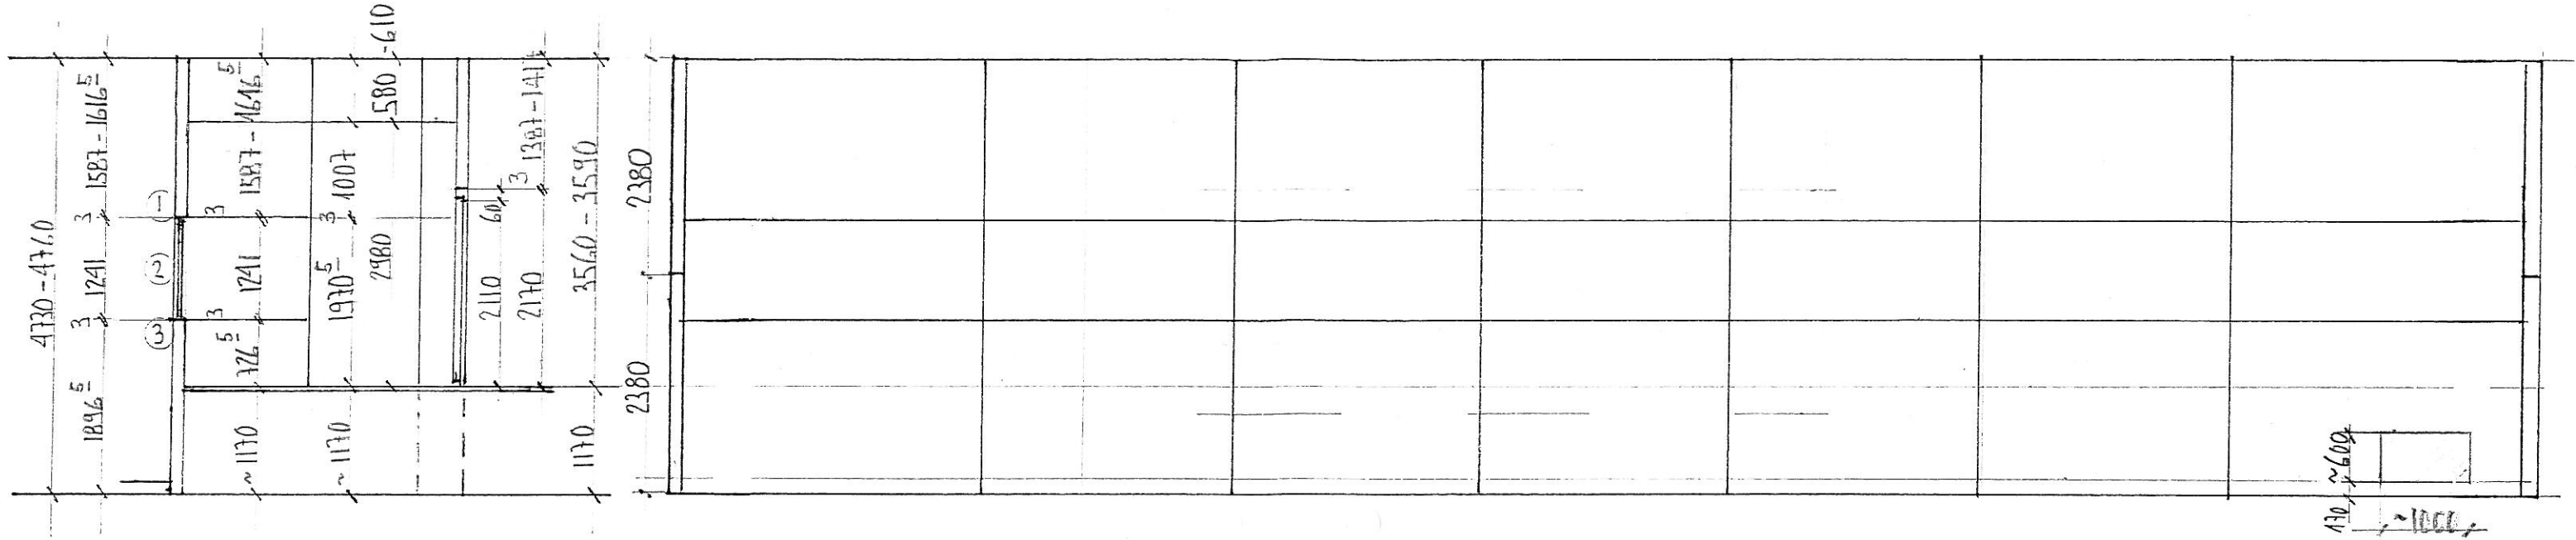

TRENNWÄNDE
INNENAUSBAU
SCHWAB AG

Telefon 031 990 30 30, Fax 031 990 30 20
Untermattweg 13, CH-3027 Bern, www.schwabag.ch

konv.
11. 5. 2006
29. 4. 2006