




Telefon 031 990 30 30, Fax 031 990 30 20
Untermattweg 13, CH-3027 Bern, www.schwabag.ch

24.5.06

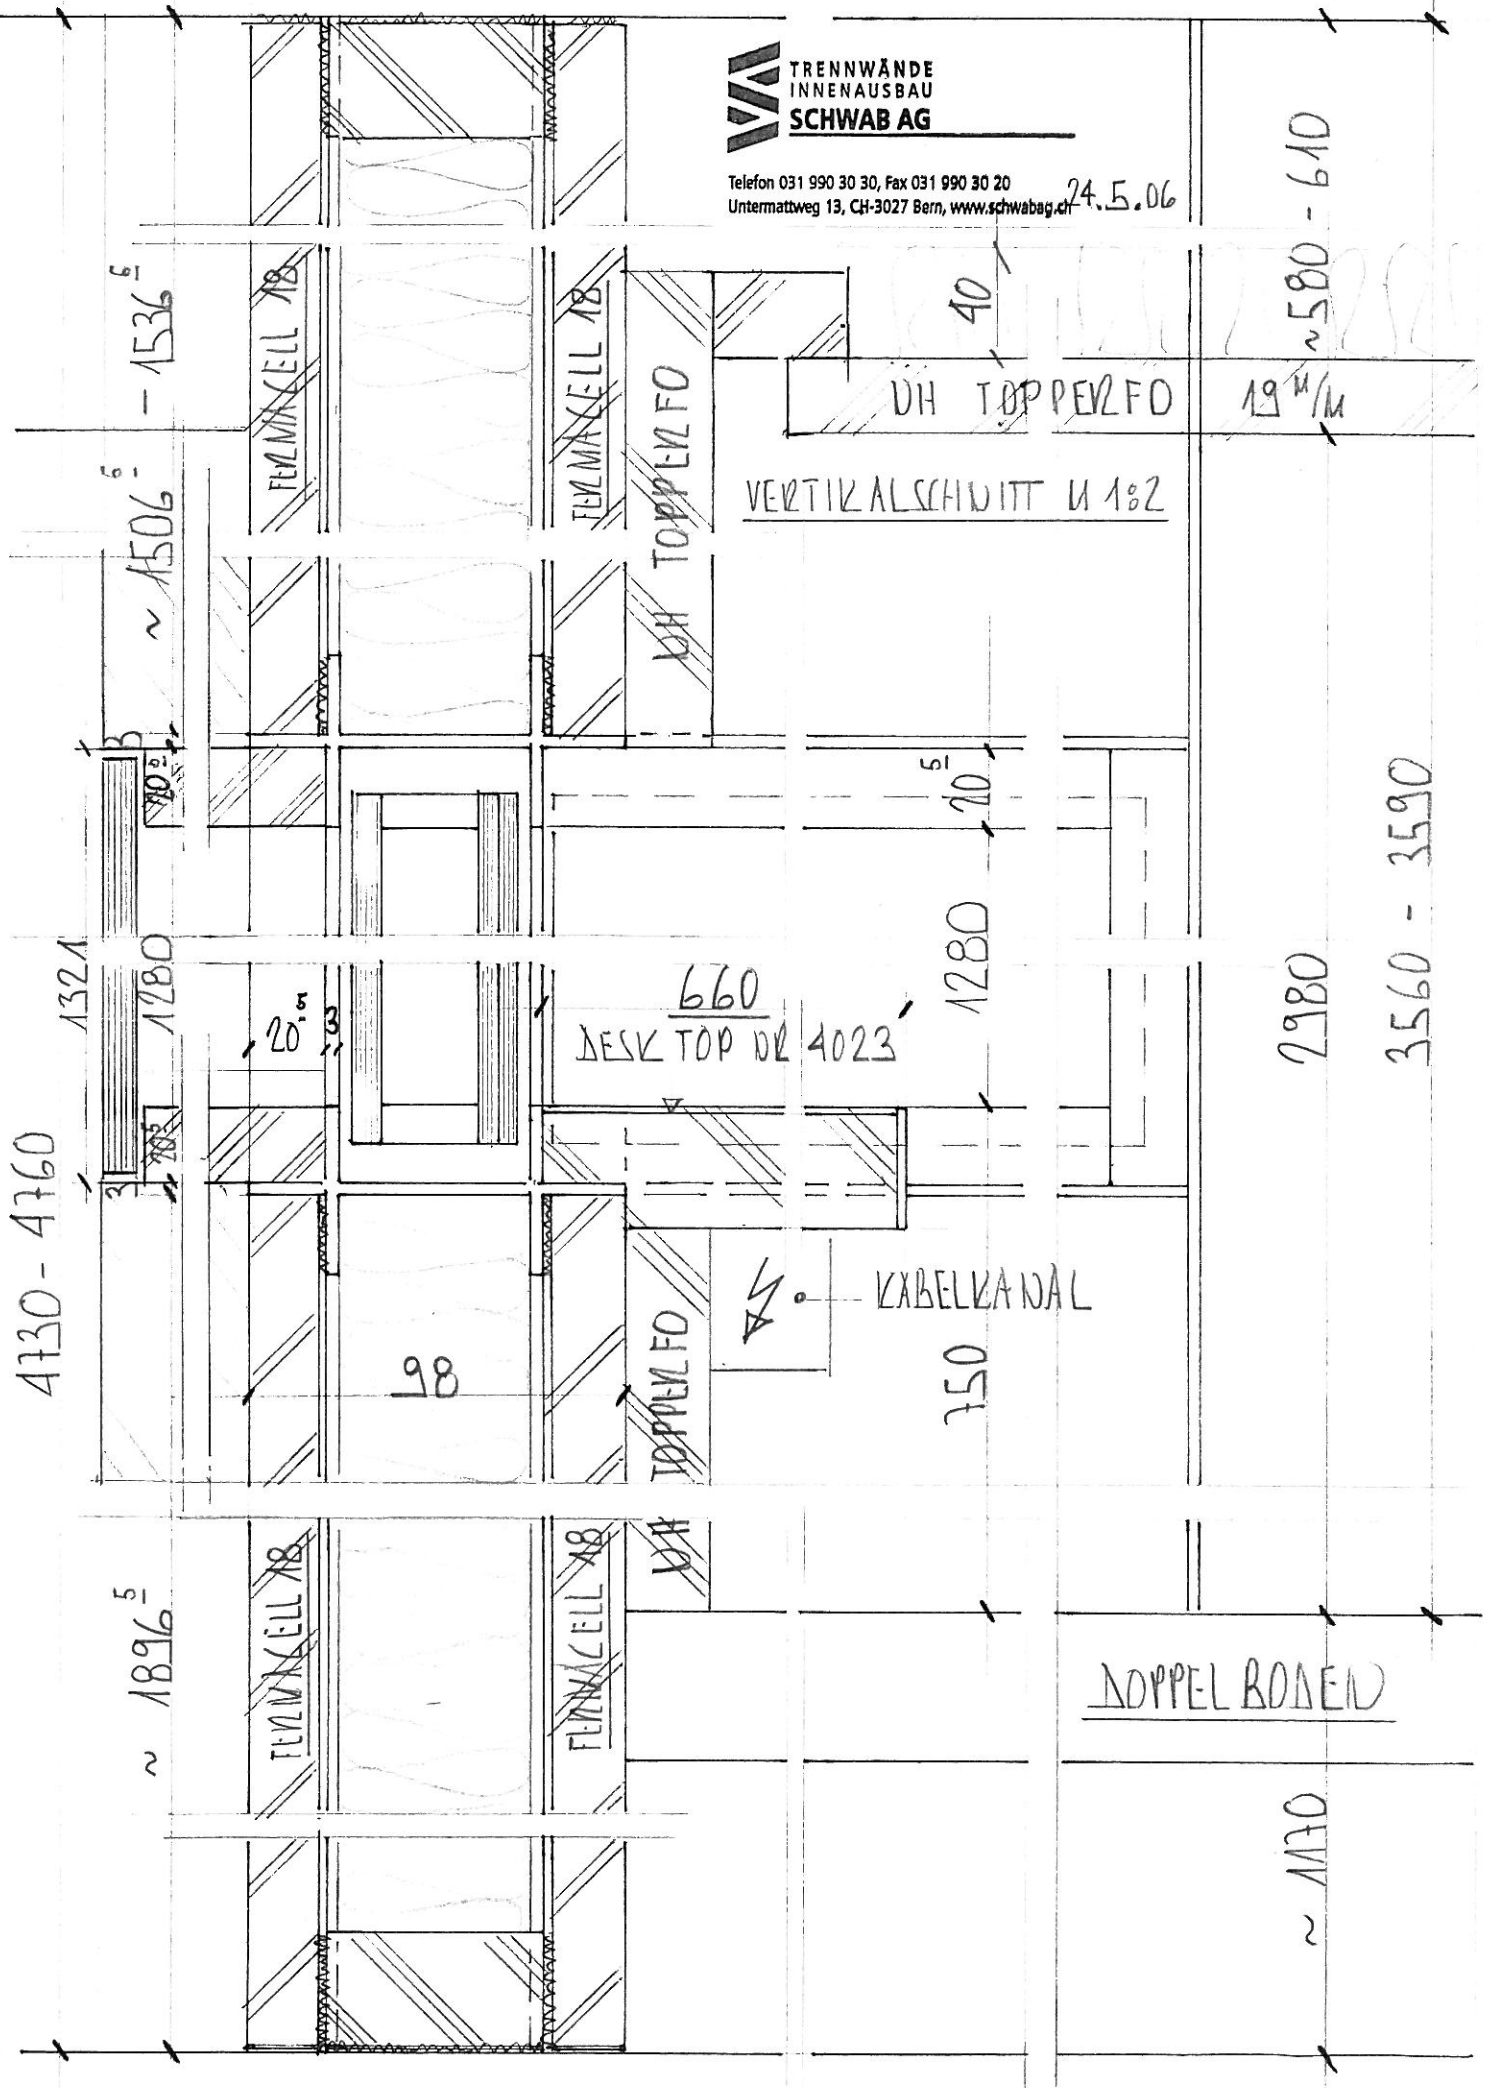

4730 - 4760

1321
1280

~ 1536⁵

~ 1506⁵

20⁵

98

~ 1896⁵

660
DESK TOP NR 4023

750

KABELKANAL

20⁵

1280

UH TOPPELFO

UH TOPPELFO

VERTIKALSCHNITT U 1:2

40

19^u/m


~ 580 - 610

2980

3560 - 3590

DOPPELBODEN

~ 1130

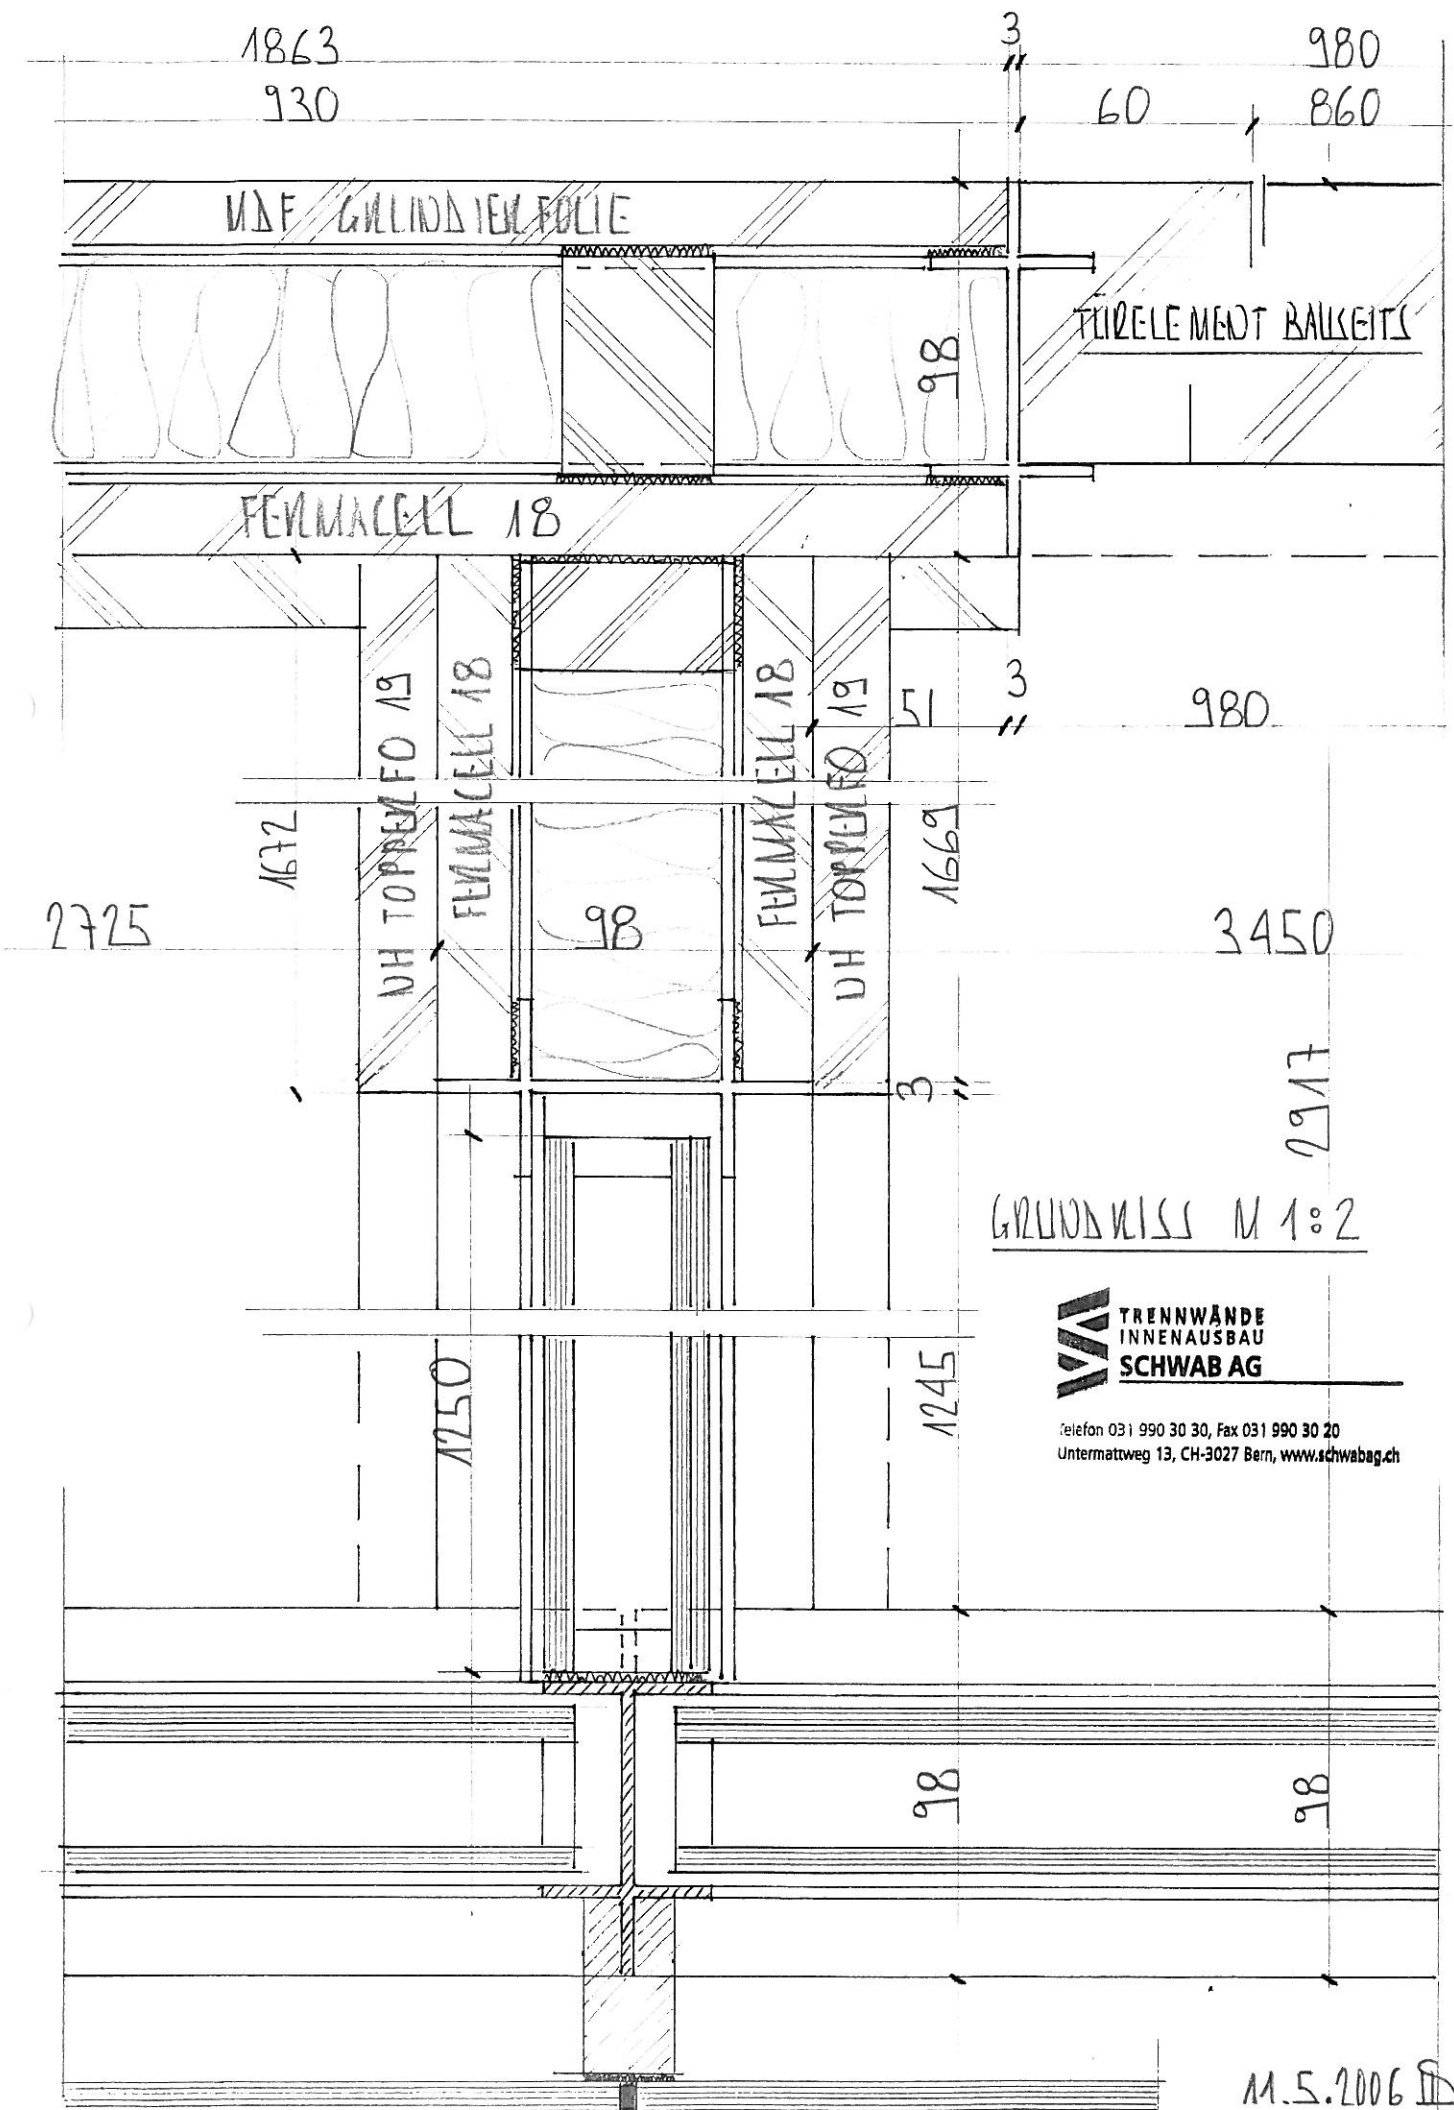

GRUNDRISS M 1:2



Telefon 031 990 30 30, Fax 031 990 30 20
 Untermattweg 13, CH-3027 Bern, www.schwabag.ch


M.5.2006

GRUNDRISSDETAILS FRONT MIT QUEERWAEREN M1:2



Telefon 031 990 30 30, Fax 031 990 30 20
Untermattweg 13, CH-3027 Bern, www.schwabag.ch

M. 5. 1006

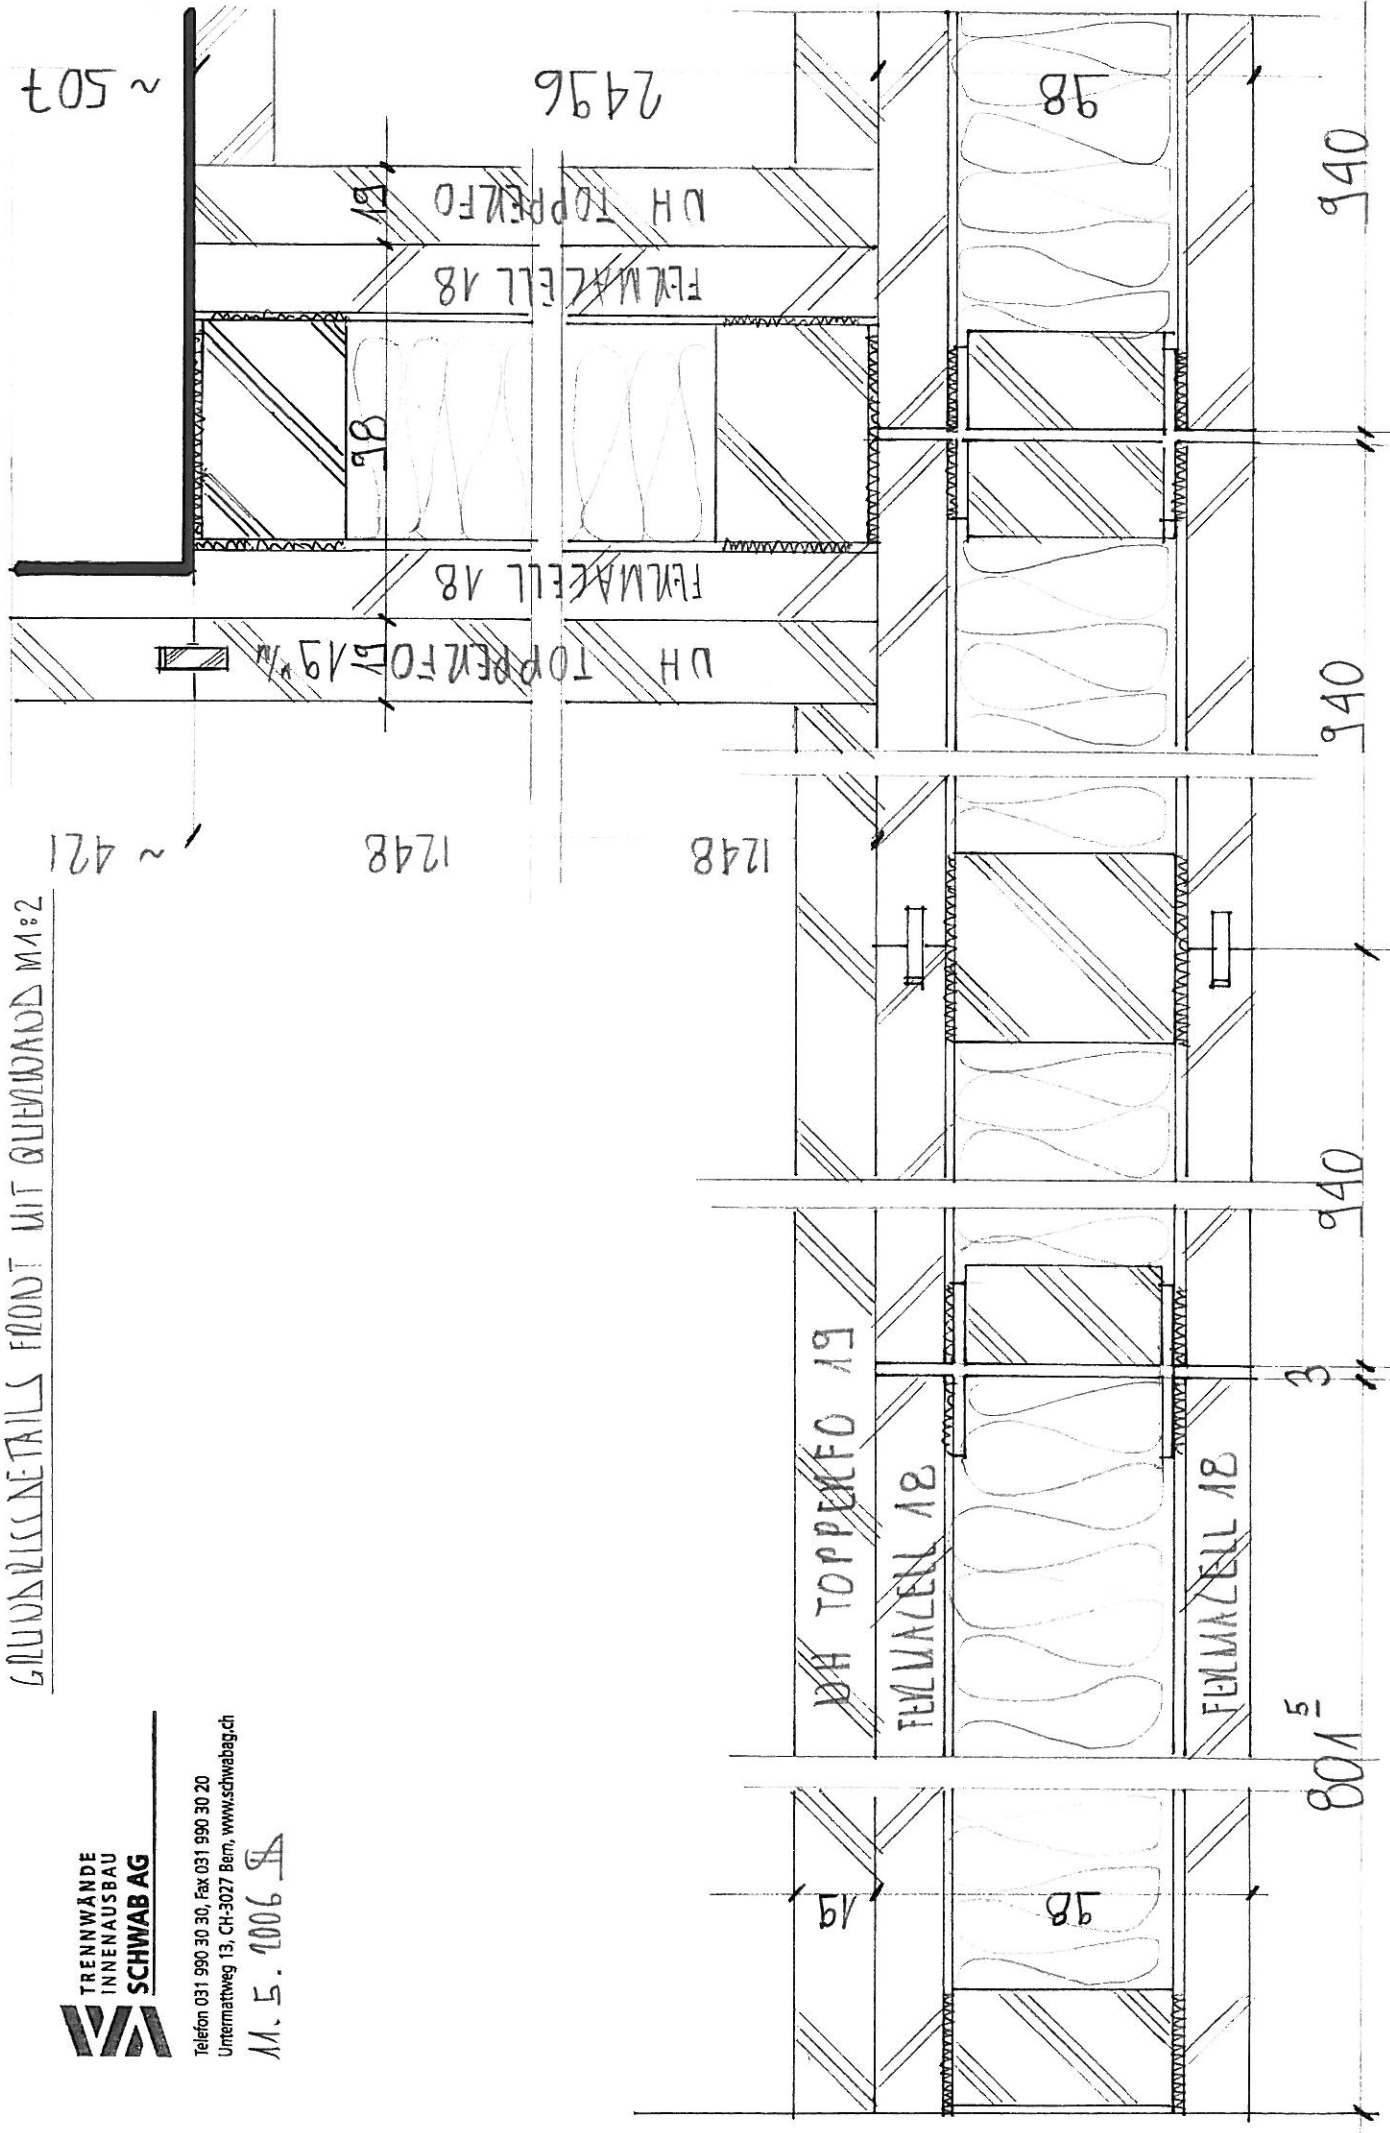

~ 507

2496

98

940

940

~ 421

1248

1248

940

UH TOPPERFO 19

FELMAZELL 18

FELMAZELL 18

801

19

98